


429

9

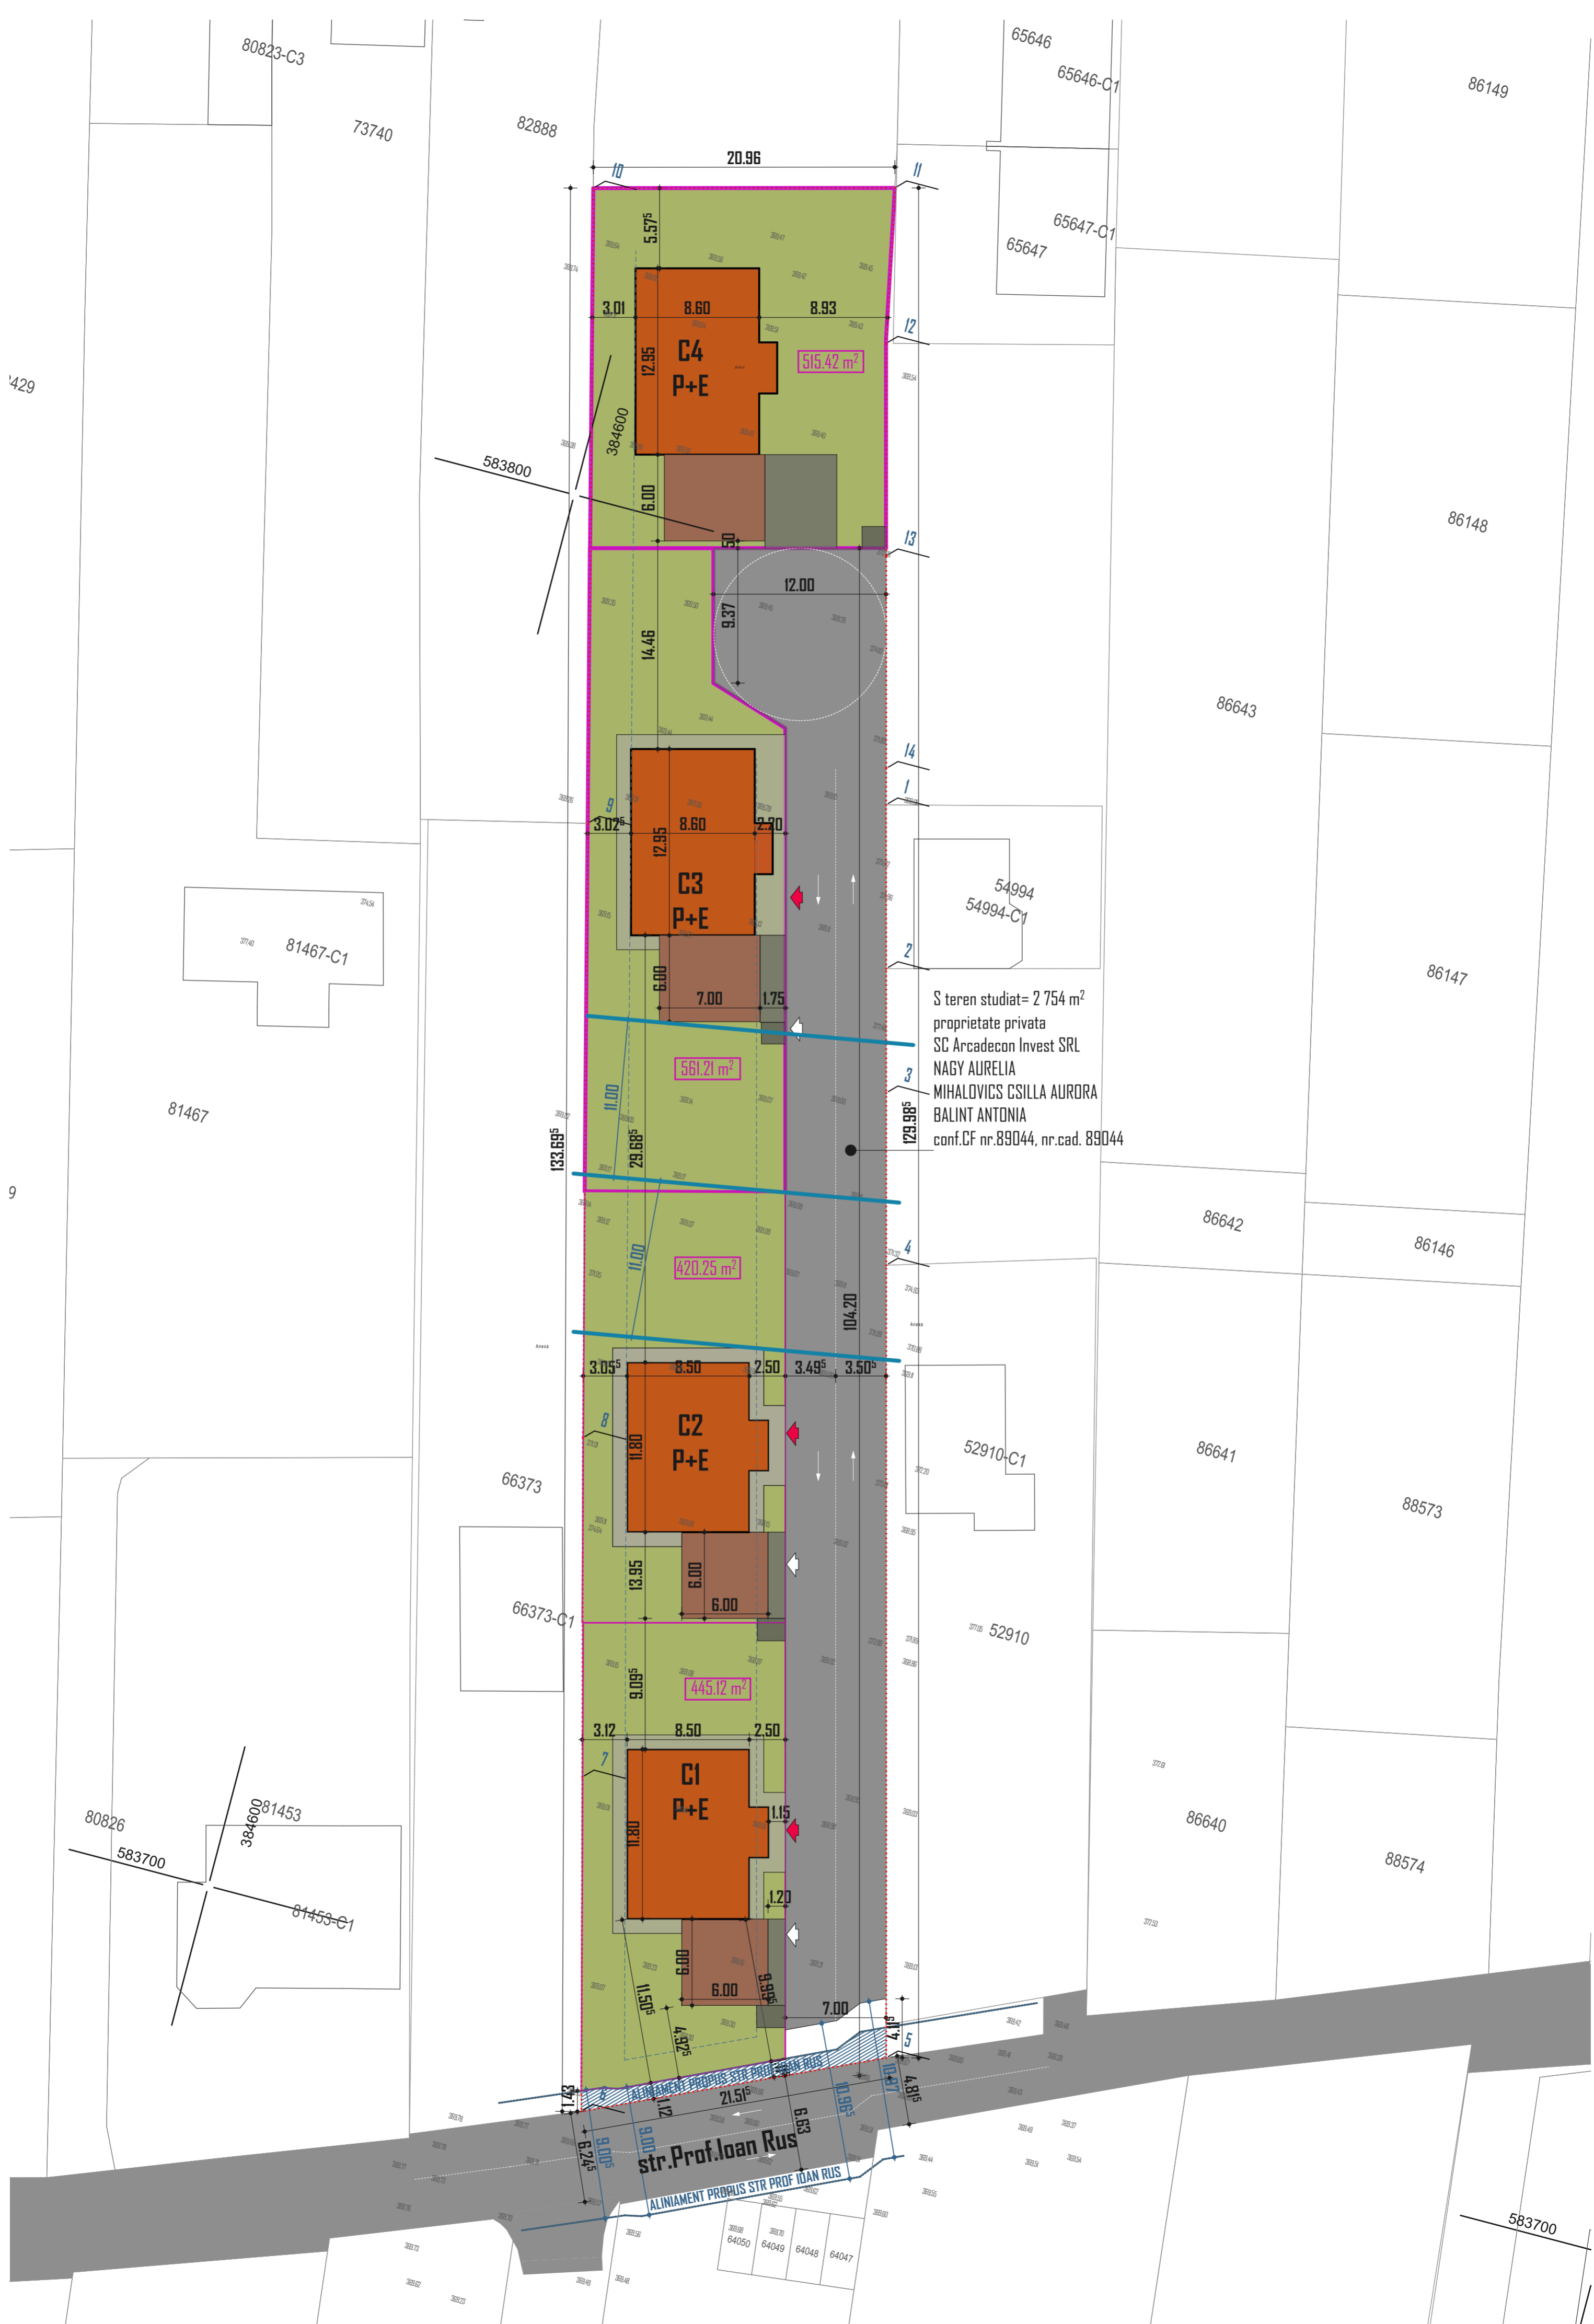

S teren studiat= 2 754 m<sup>2</sup>  
 proprietate privata  
 SC Arcadecan Invest SRL  
 NAGY AURELIA  
 MIHALOVICS CSILLA AURORA  
 BALINT ANTONIA  
 conf.CF nr.89044, nr.cad. 89044

str. Prof. Ioan Rus  
 ALINIAMENT PROPRIUS STR PROF IOAN RUS